


CITY OF CHINO "THE PRESERVE" - WATER DIF

LEGEND

- EXISTING WATER (DIF)
- - - EXISTING WATER (NON-DIF)
- FUTURE WATER (DIF)
- - - FUTURE WATER (NON-DIF)
- DW001 REACH NUMBER
- DW023 DIF PAYMENT REQUEST SUBMITTED

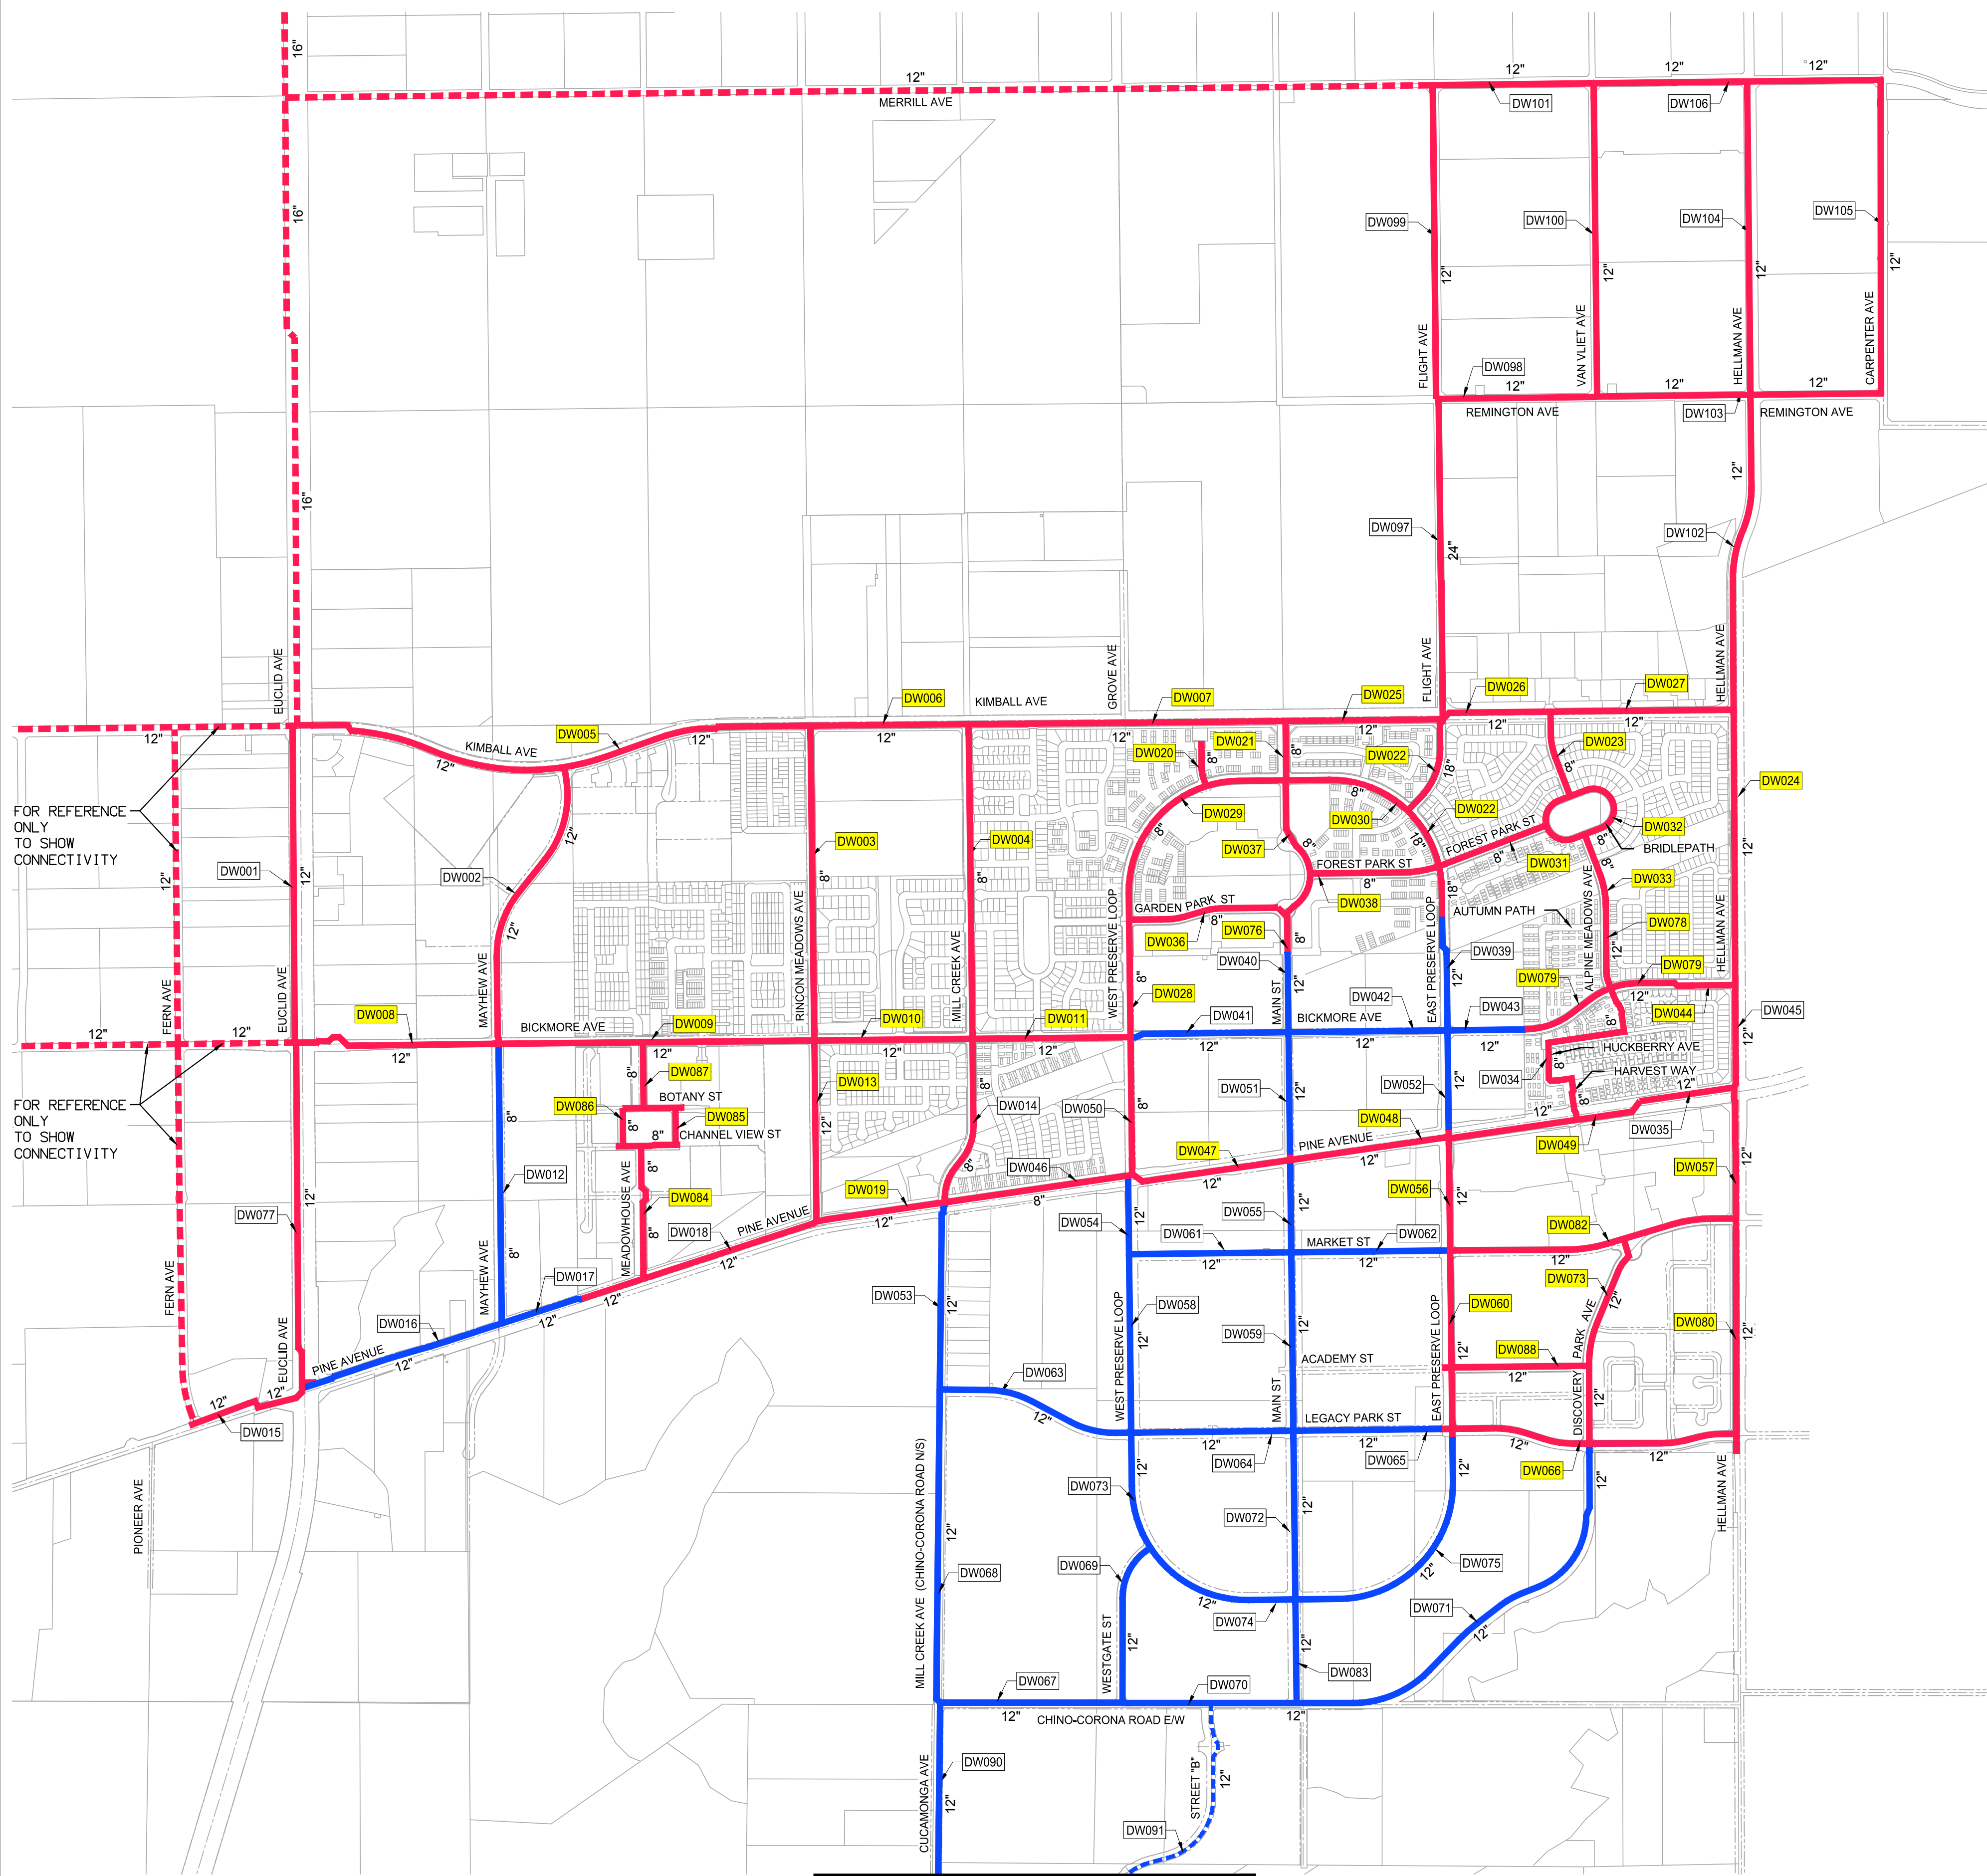

SEE RIGHT

