



# CITY OF CHINO "THE PRESERVE" - RECYCLED WATER DIF

## LEGEND


- EXISTING RECYCLED WATER (DIF)
- - - EXISTING RECYCLED WATER (NON-DIF)
- FUTURE RECYCLED WATER (DIF)
- - - FUTURE RECYCLED WATER (NON-DIF)
- IEUA FUTURE RECYCLED WATER
- - - IEUA EXISTING RECYCLED WATER
- RW001 REACH NUMBER
- RW023 DIF PAYMENT REQUEST SUBMITTED

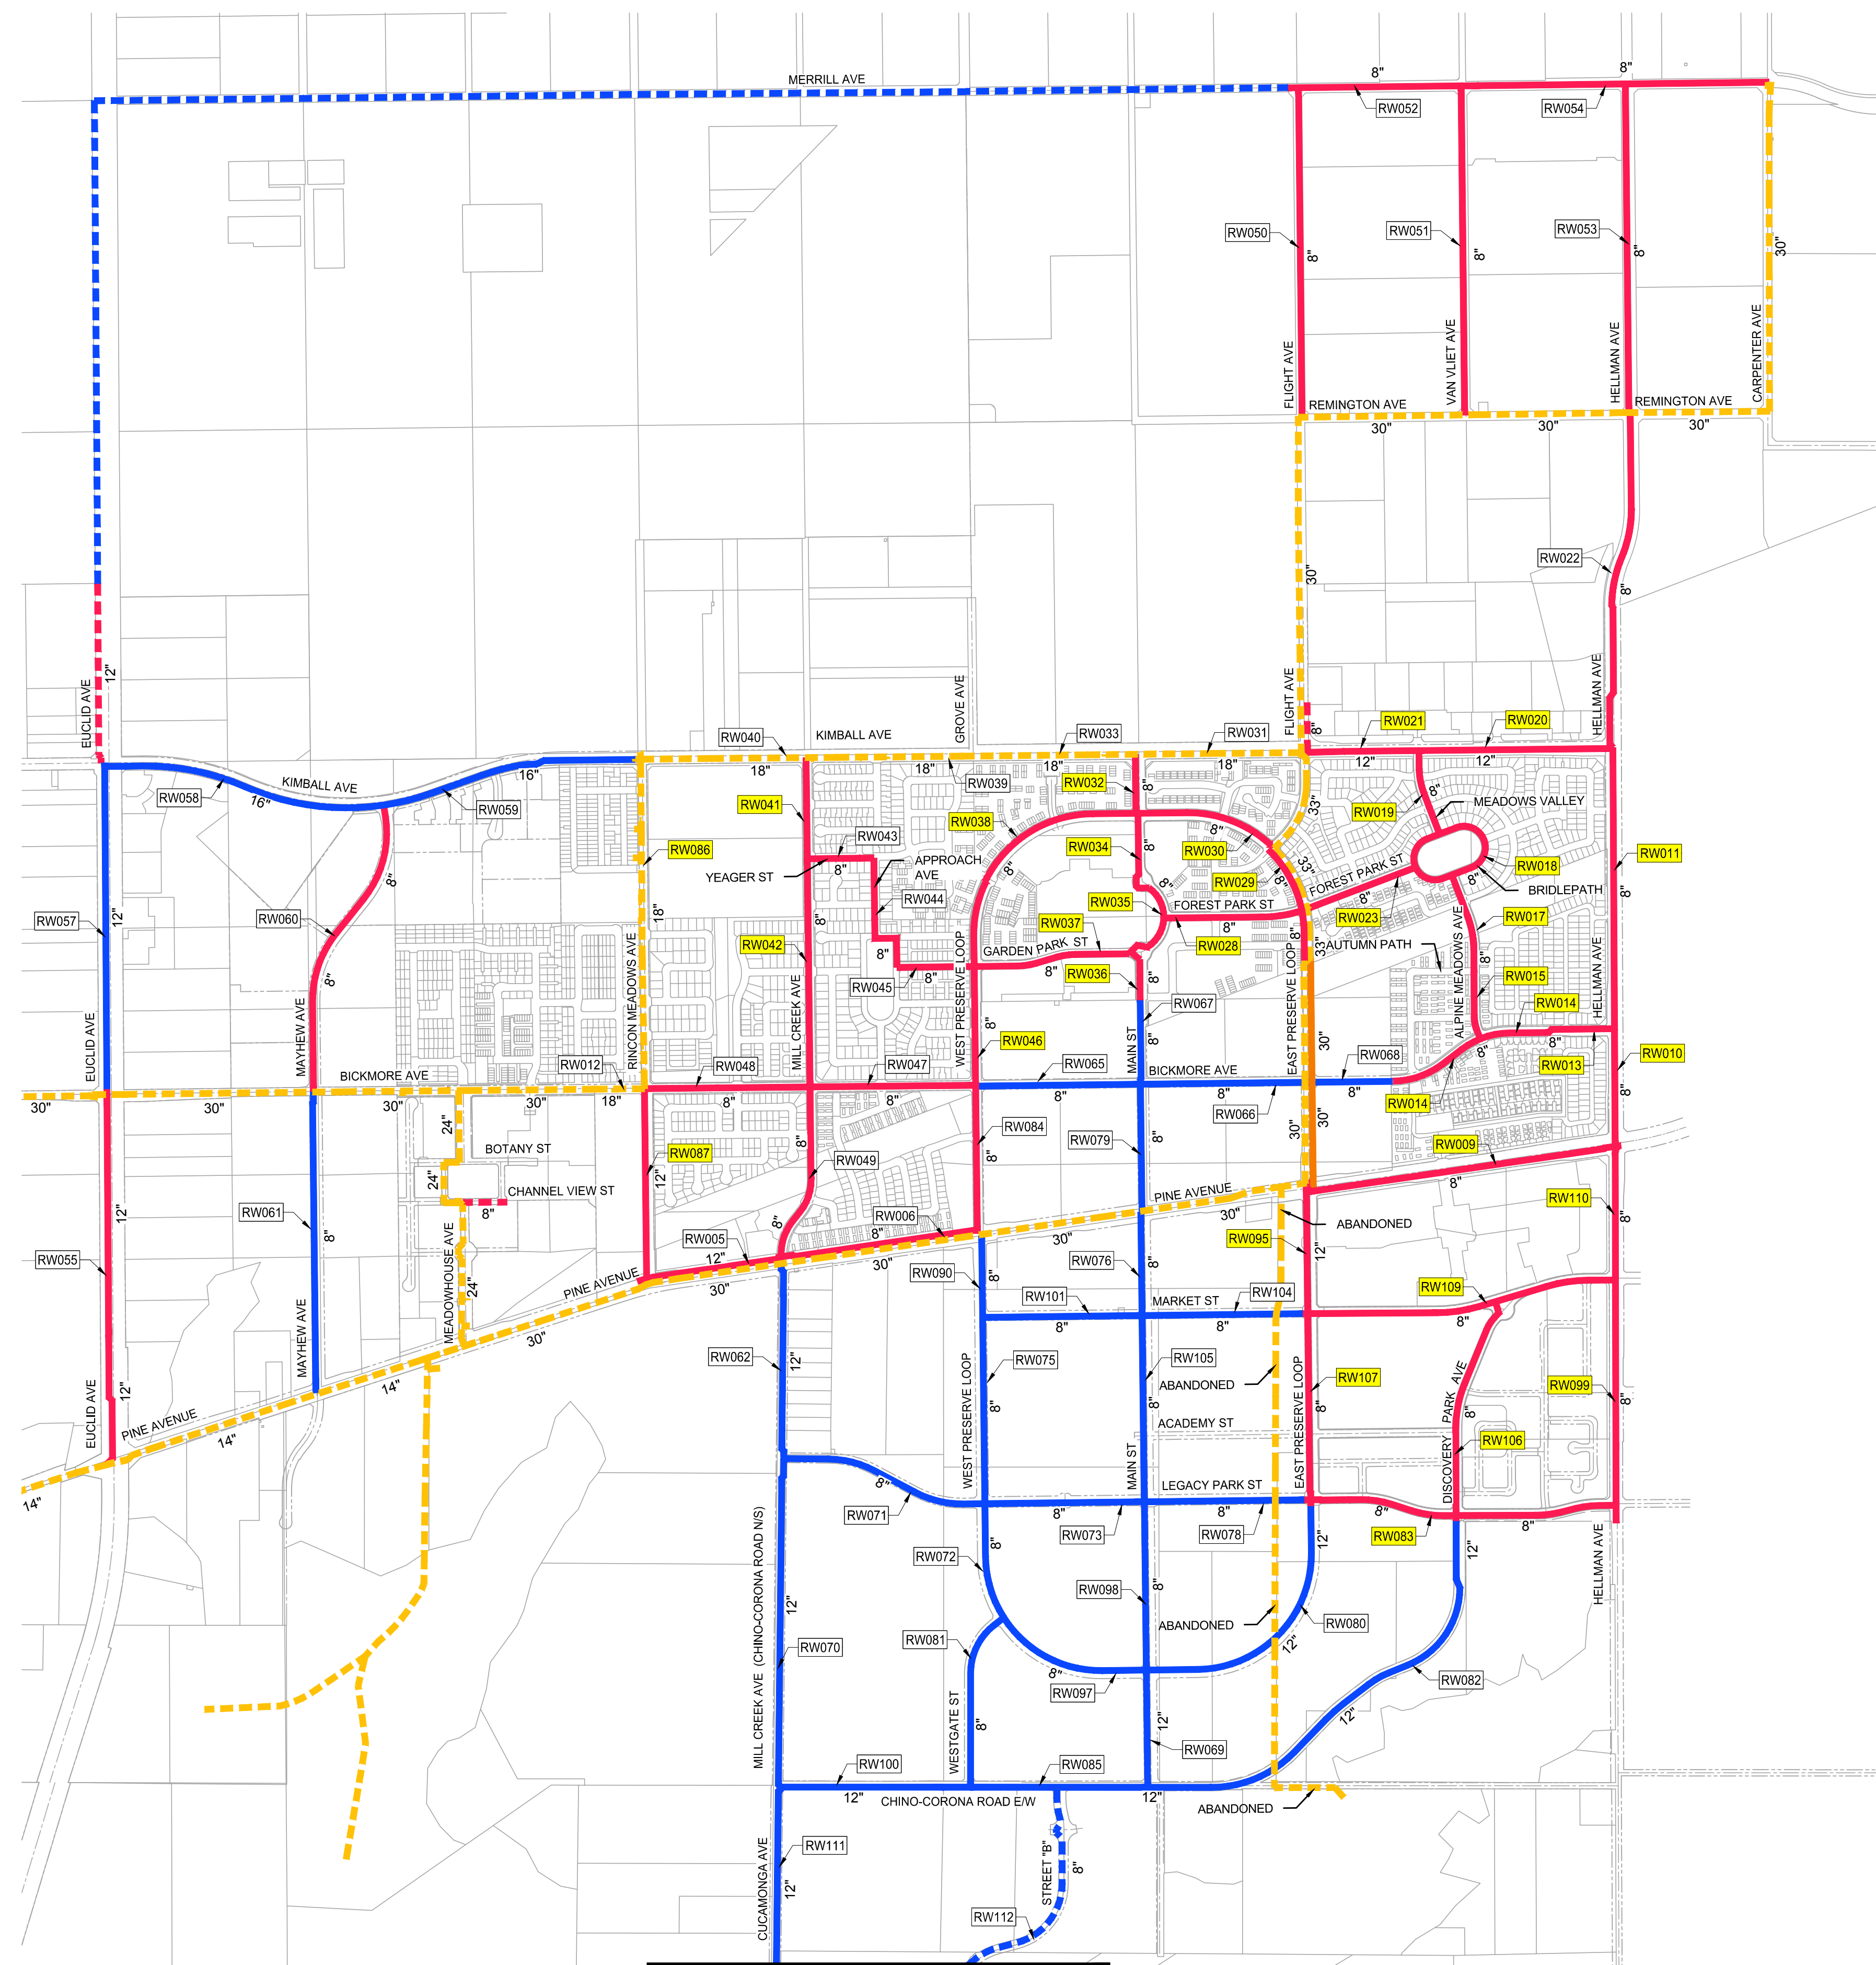

SEE RIGHT

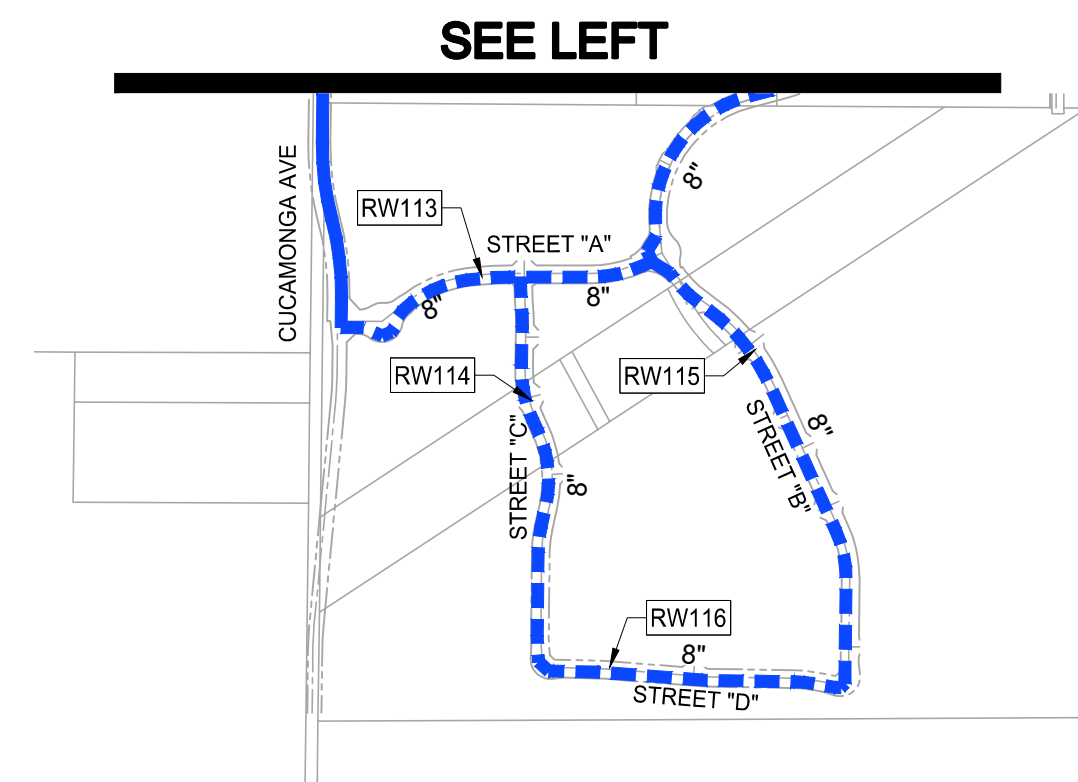

SEE LEFT

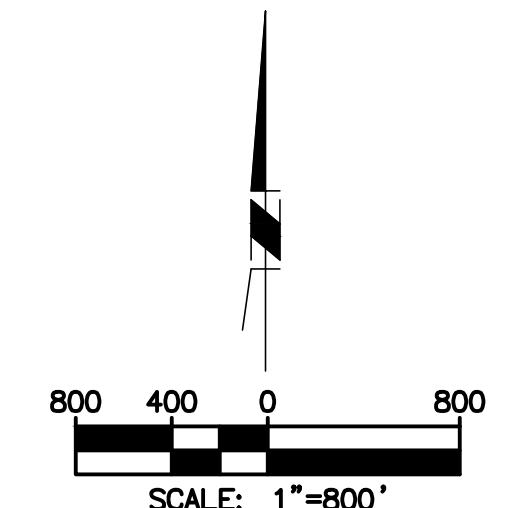

REVISED ON 3/17/2022