
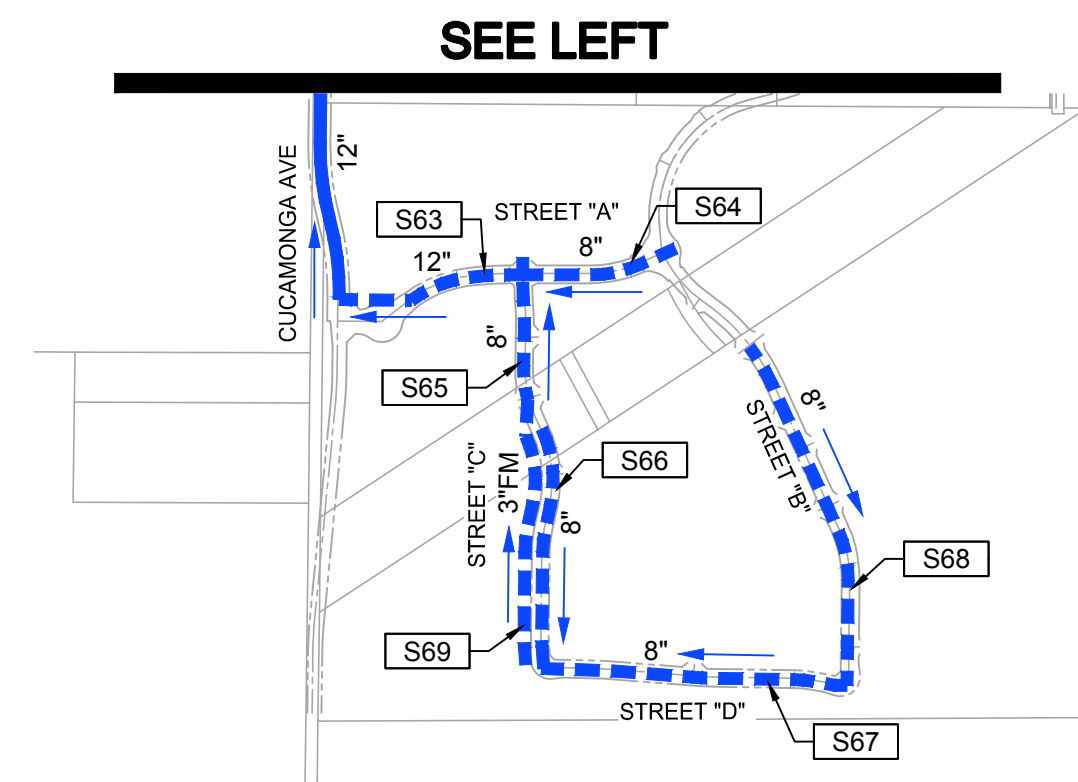


CITY OF CHINO "THE PRESERVE" - SEWER DIF

LEGEND

- EXISTING SEWER (DIF)
- - - EXISTING SEWER (NON-DIF)
- EXISTING FORCE MAIN
- FUTURE SEWER (DIF)
- - - FUTURE SEWER (NON-DIF)
- REGIONAL SEWER
- S01 REACH NUMBER

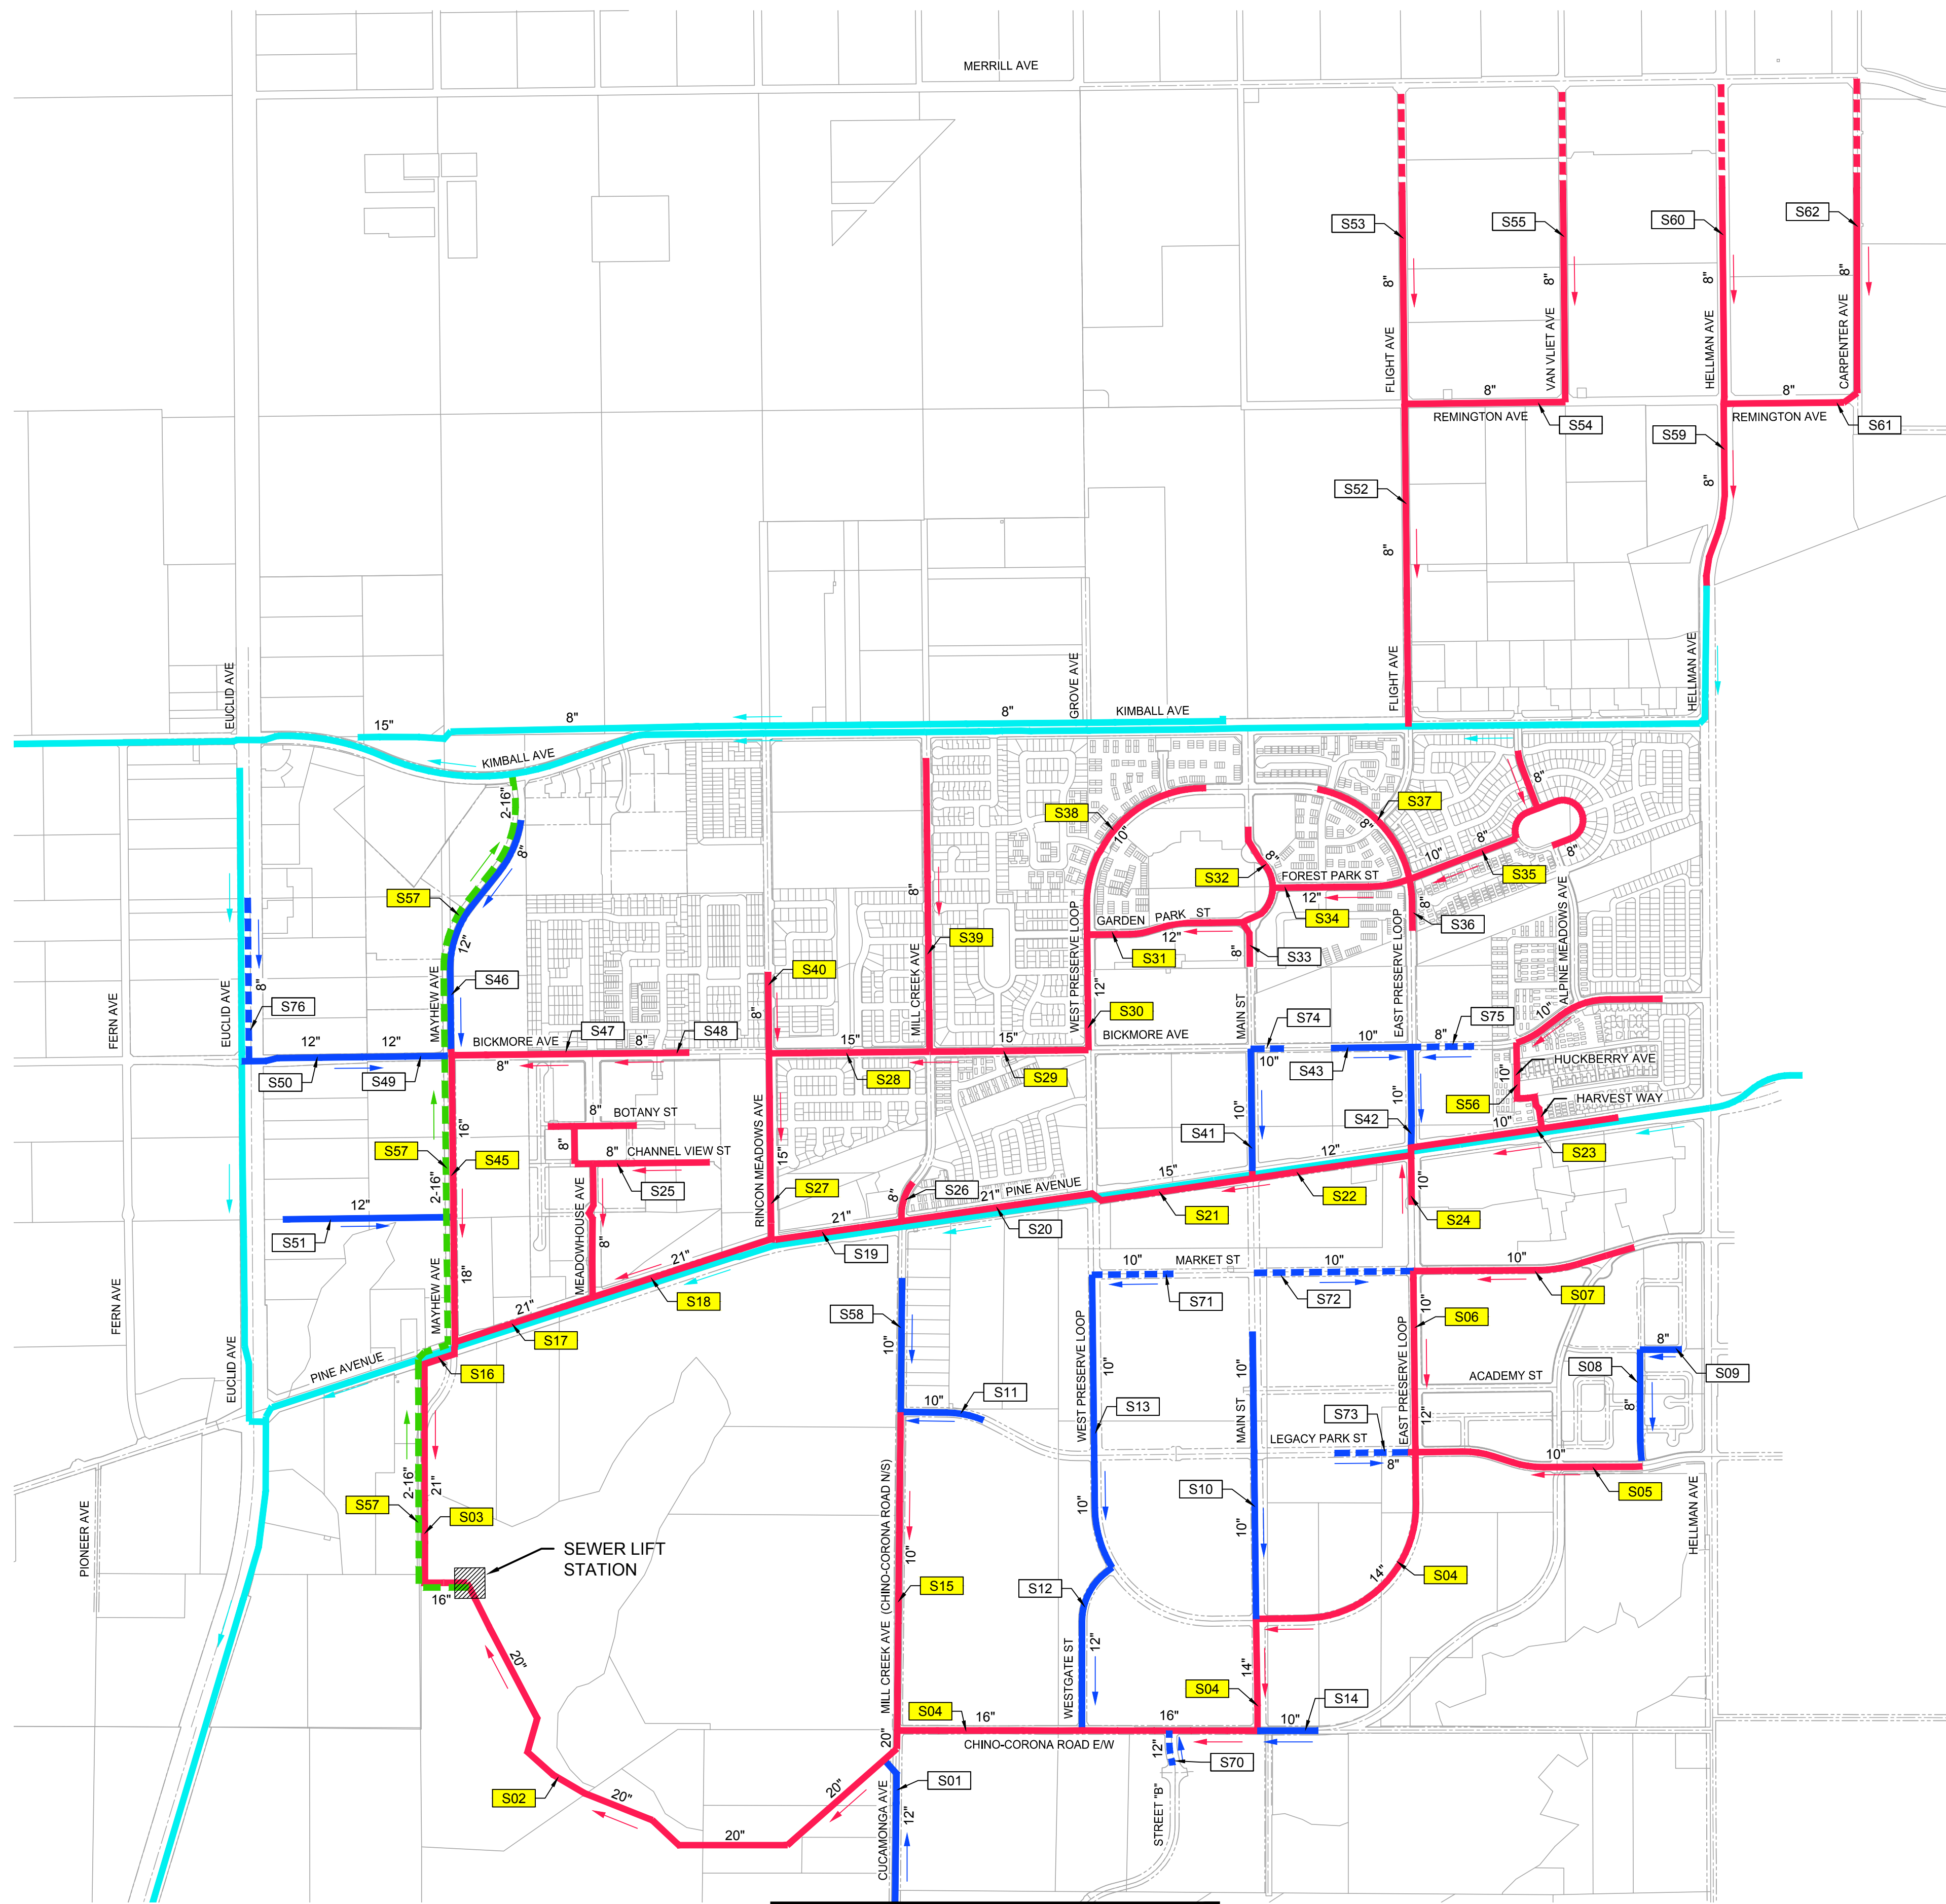

SEE RIGHT

SEE LEFT

